


PK = 1+200,00
Skala 1:100/100

P.P. = 135,00

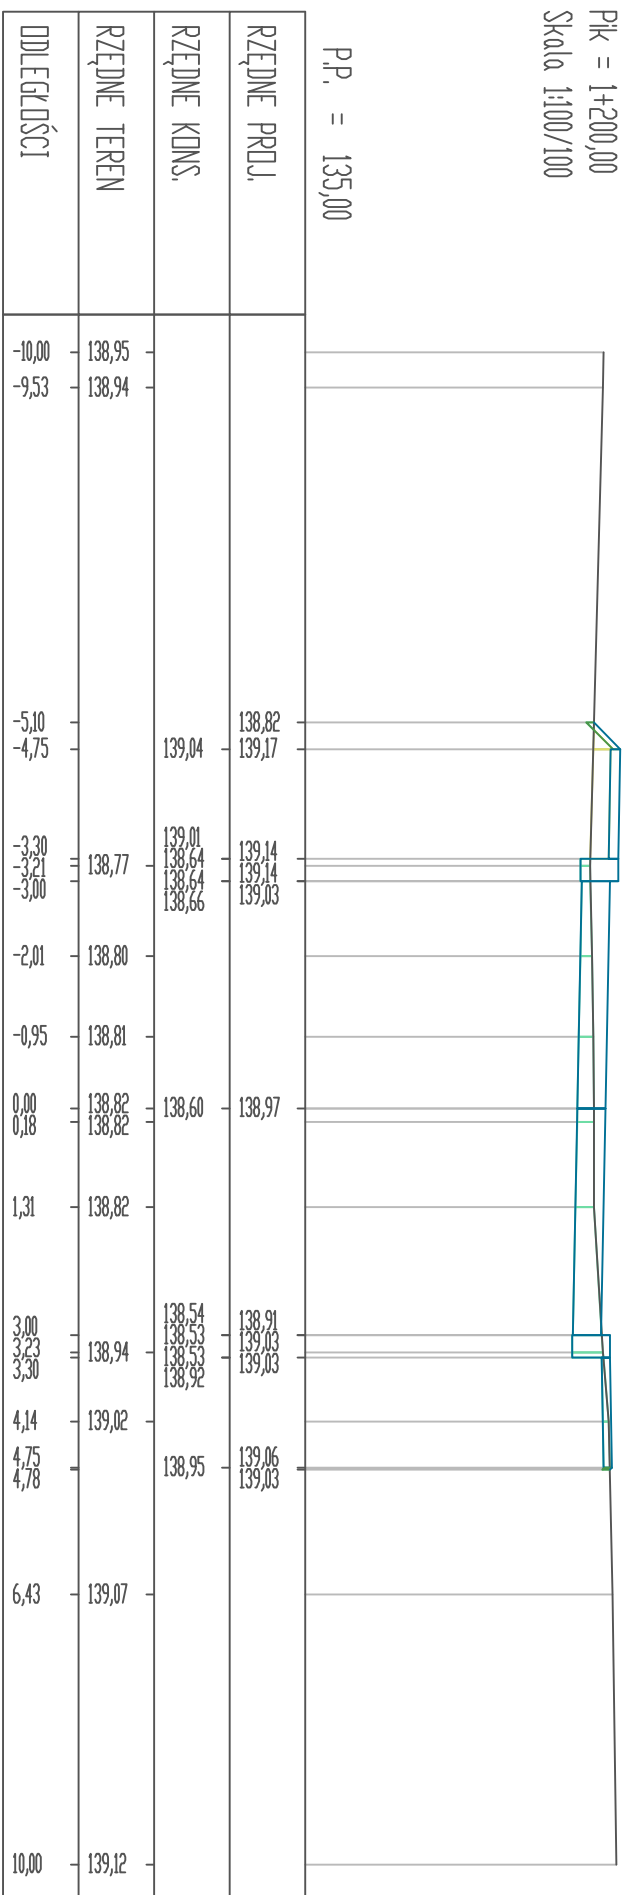

PK = 1+220,00
Skala 1:100/100

P.P. = 134,00

