


PK = 1+040,00
Skala 1:100/100

P.P. = 139,00

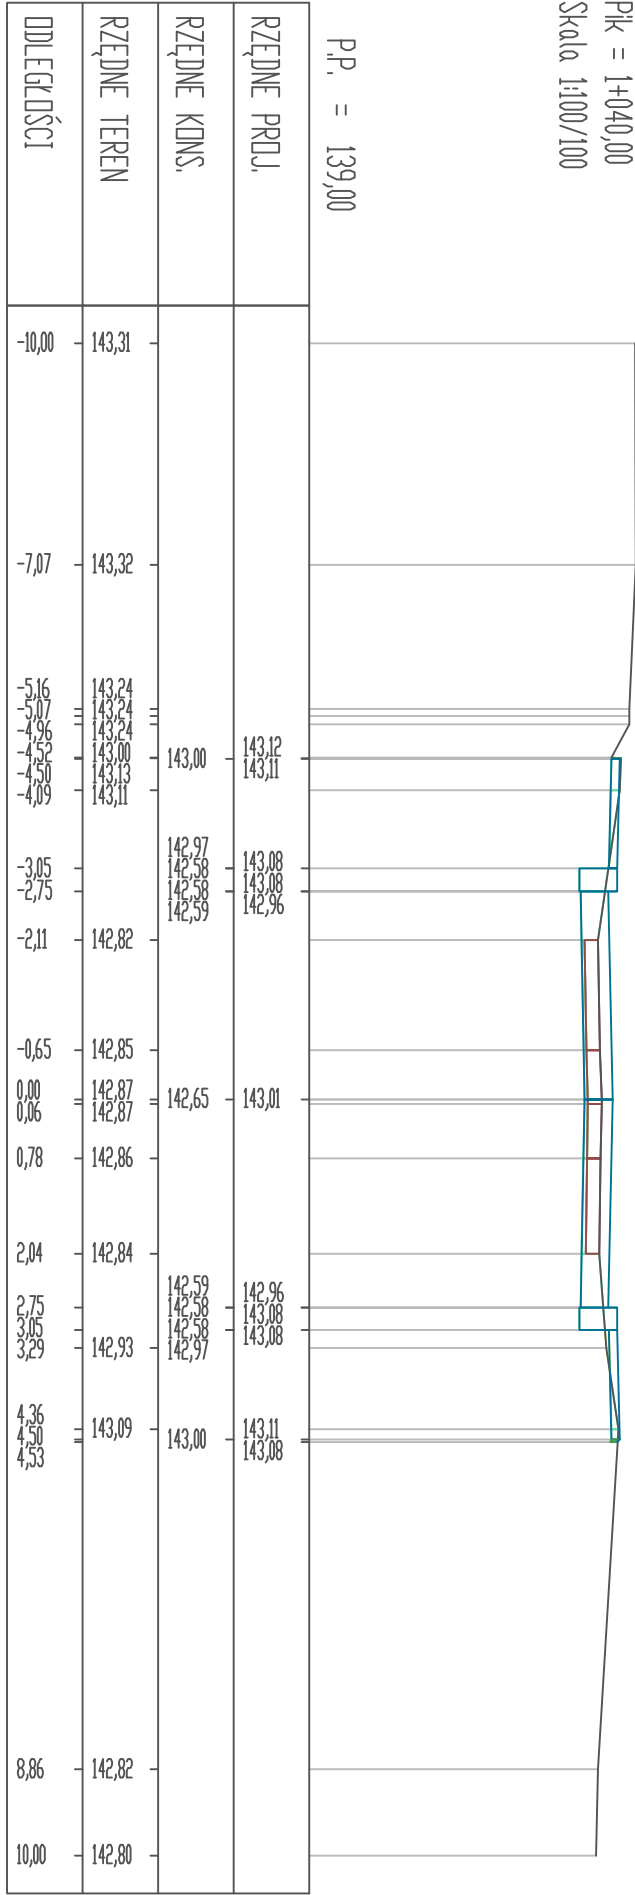

PK = 1+060,00
Skala 1:100/100

P.P. = 139,00

