


PK = 1+000,00
Skala 1:100/100

P.P. = 139,00

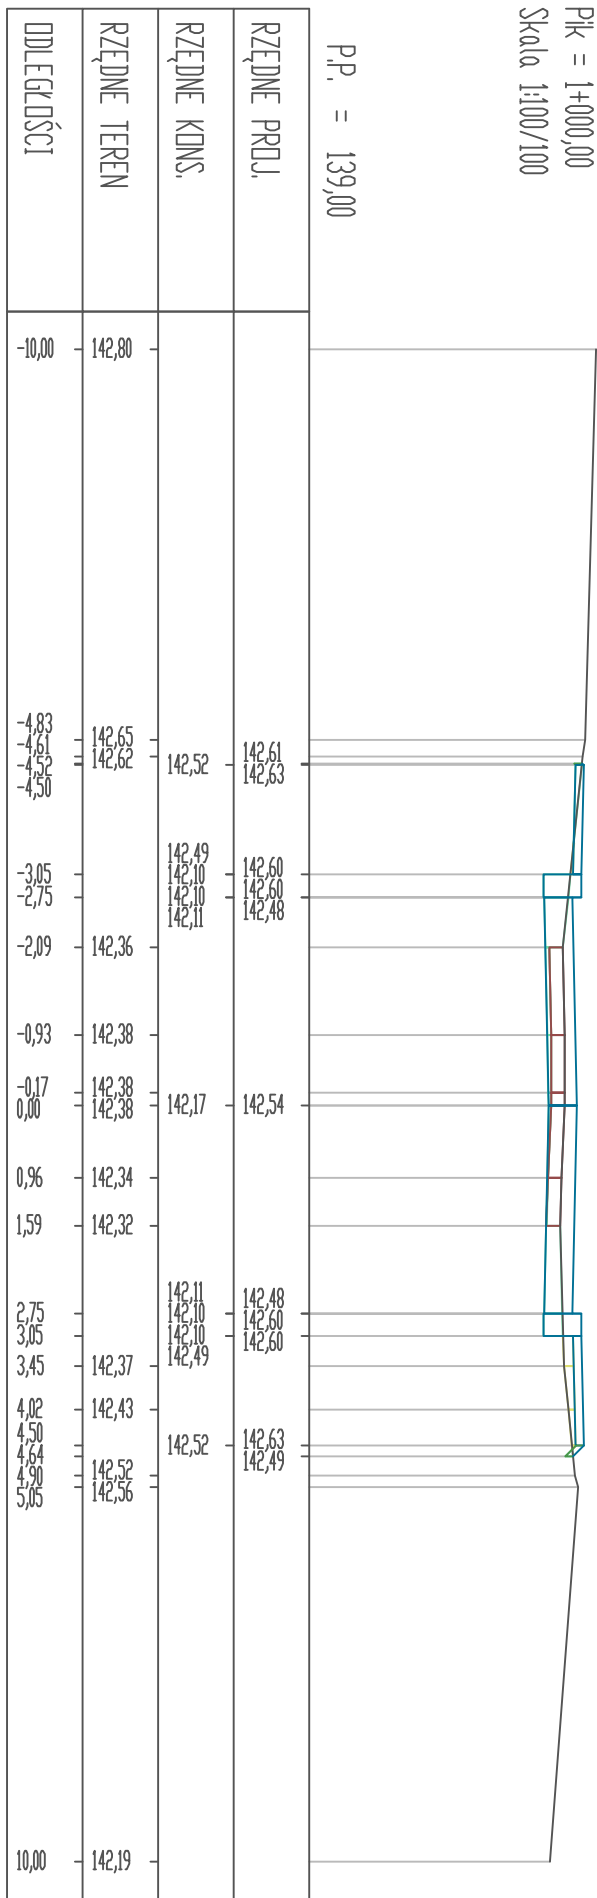

PK = 1+020,00
Skala 1:100/100

P.P. = 139,00

